

APPENDIX A

Maps & Figures

CERTIFICATE OF SURVEY

DESCRIPTION


That part of Southeast Quarter of the Northeast Quarter of Section 5, Township 155 North, Range 67 West of the Fifth Principal Meridian, Benson County, North Dakota, described as follows:

Commencing at the northeast corner of said Section 5; thence South 00 degrees 57 minutes 32 seconds East on the east line of said Section 5 for a distance of 1900.26 feet; thence South 89 degrees 02 minutes 28 seconds West for a distance of 100.00 feet to the westerly right of way line of US Highway Number 291 and the point of beginning; thence South 00 degrees 57 minutes 32 seconds East on said westerly right of way line for a distance of 122.64 feet, thence southeasterly 134.06 feet on the arc of a spiral curve concave to the east, said spiral curve having a chord length of 134.06 feet which bears South 01 degree 10 minutes 52 seconds East; thence South 89 degrees 02 minutes 28 seconds West for a distance of 313.43 feet; thence North 00 degrees 57 minutes 32 seconds West for a distance of 531.16 feet to the southerly right of way line of US Highway Number 2; thence South 87 degrees 29 minutes 19 seconds East on said southerly right of way line for a distance of 58.00 feet; thence South 44 degrees 13 minutes 25 seconds East on said southerly and westerly right of way lines for a distance of 372.09 feet to the point of beginning.

Containing 3.00 acres, more or less.

CERTIFICATION


I hereby certify that this survey, plan, or report was prepared by me or under my direct supervision and that I am a duly Licensed Professional Land Surveyor under the laws of the State of North Dakota.

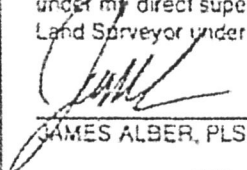
JAMES ALBER, PLS


REG. NO. 4730 DATE 3-19-2013

State of North Dakota }
County of Burleigh } SS

On this 19th day of March in the year of 2013,
before me personally appeared JAMES ALBER, known to
me to be the person who is described in and who executed the within
instrument and acknowledged to me that he executed the same

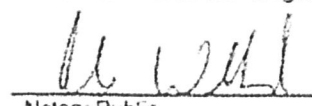
Notary Public

ALEXIS WALLEVAND
Notary Public
State of North Dakota
My Commission Expires Nov. 9, 2017

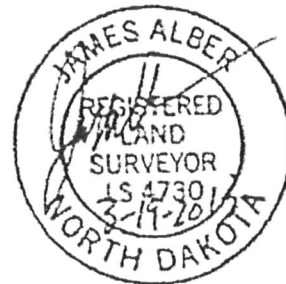


Survey - Civil Engineering - Surveying - Mapping - GIS - Data Entry
1412 Bison Avenue
Bismarck, North Dakota 58504
Phone: 701.258.5507 Fax: 701.224.1163
Web: www.ulteig.com
Drawn By: JKA
Checked By: JA
Approved By: JA

CENTRAL POWER
SUBSTATION TRACT
SEC. 5, T155N, R67W
BENSON CO., NORTH DAKOTA

Date: MARCH 18, 2013
Project Number: 13-0242 Sheets: 1 of 2

Figure 2

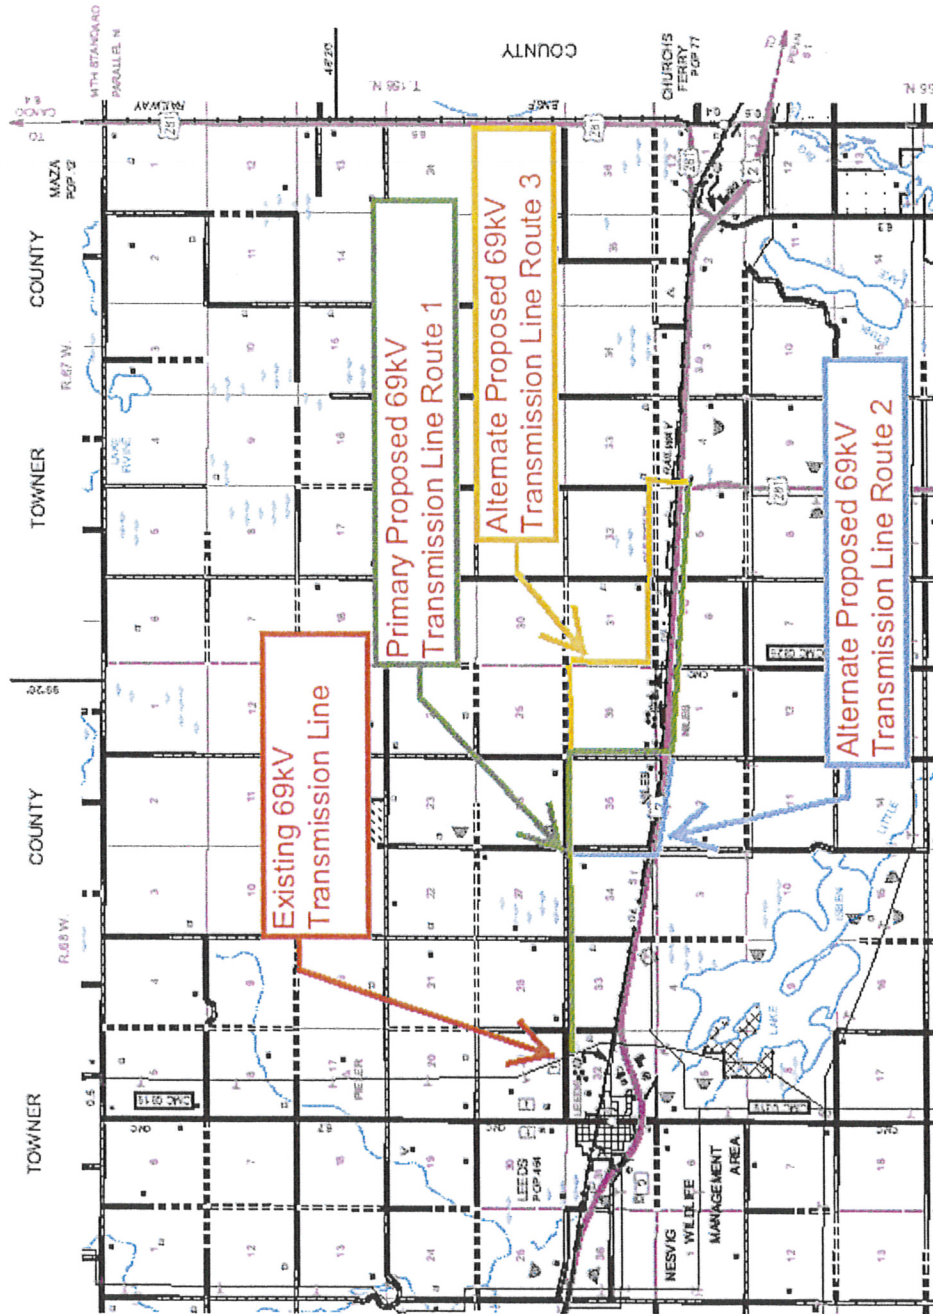

A-2

TP-69G 69 KV TANGENT HORIZ LINE POST STRUCTURE			
LIST OF MATERIALS			
DWG. REF.	QTY.	UOM	DESCRIPTION
69KV TANGENT INSULATOR ASSEMBLY			
1	6	EA	WASHER, SPRING, 1/16" HOLE
2	6	EA	NUT, LOCK W/ GALV. SQUARE, 3/4"
3	6	EA	WASHER, SPRING, 1/16" HOLE
4	6	EA	BOLT MACHINE SQ. HEAD, GALV. 3/4"
5	3	EA	INSULATOR, HORIZ POST, POLYMER, GRKY, GAIN BASE, FOR 3/4" MTG BOLTS, QSL P25002651020
6	3	EA	CLAMP, TRUNNION, CUSHION GRP. FOR T2-336 ACSR
OHGW SUPPORT ASSEMBLY			
7	1	EA	SUPPORT, DOUBLE BOLT OHGW 5/8" x 12" LENGTH, HB 2859, 1-12
8	1	EA	CLAMP, GROUND WIRE, 5/8" x 1 SQUARE NUT, HB2727.8 x HB60
9	2	EA	DAMPER, VIBRATION, SPIRAL, FOR 3/8" EHS STEEL, PREFORM 5650104
10	1	EA	CLAMP, CUSHIONED SUSP. FOR 3/8" EHS STEEL, PREFORM AGS-7104
11	2	EA	WASHER, SPRING, 1/16" HOLE
12	4	EA	BRACKET, DOWN LEAD, FIBERGLASS, 3/4" x 2 1/2" DIA-24BC
13	2	EA	SCREW, LAG, SQ HEAD, 3/8" x 5"
14	100	FT	WIRE, GROUND 5/16" SOFT ANNEALED IRON
15	2	LBS	STAPLE, GROUND WIRE, GALVANIZED STEEL 1/2" x 2"

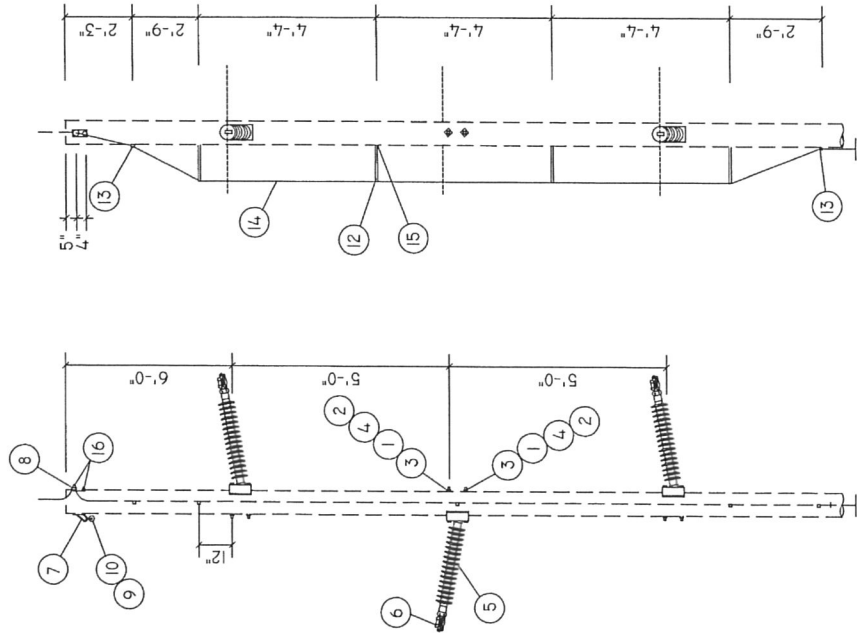



Figure 3

USE POLE DRILLING GUIDE TP-69G PDG FOR THIS STRUCTURE

NOTE: REFER TO PLAN & PROFILE & CONSTRUCTION STAKING SHEET FOR POLE HEIGHT AND CLASS.


			
CENTRAL POWER ELECTRIC COOPERATIVE CENTRAL POWER		TP-69G 69KV TANGENT HORIZONTAL LINE POST STRUCTURE	
SHEET NO. 1	SHEET TOTAL 1	DATE 07/25/07	DESIGNED BY JAC
CHECKED BY JAC	APPROVED BY JAC	DATE 07/25/07	PROJECT NO. 07/25/07

Figure 4

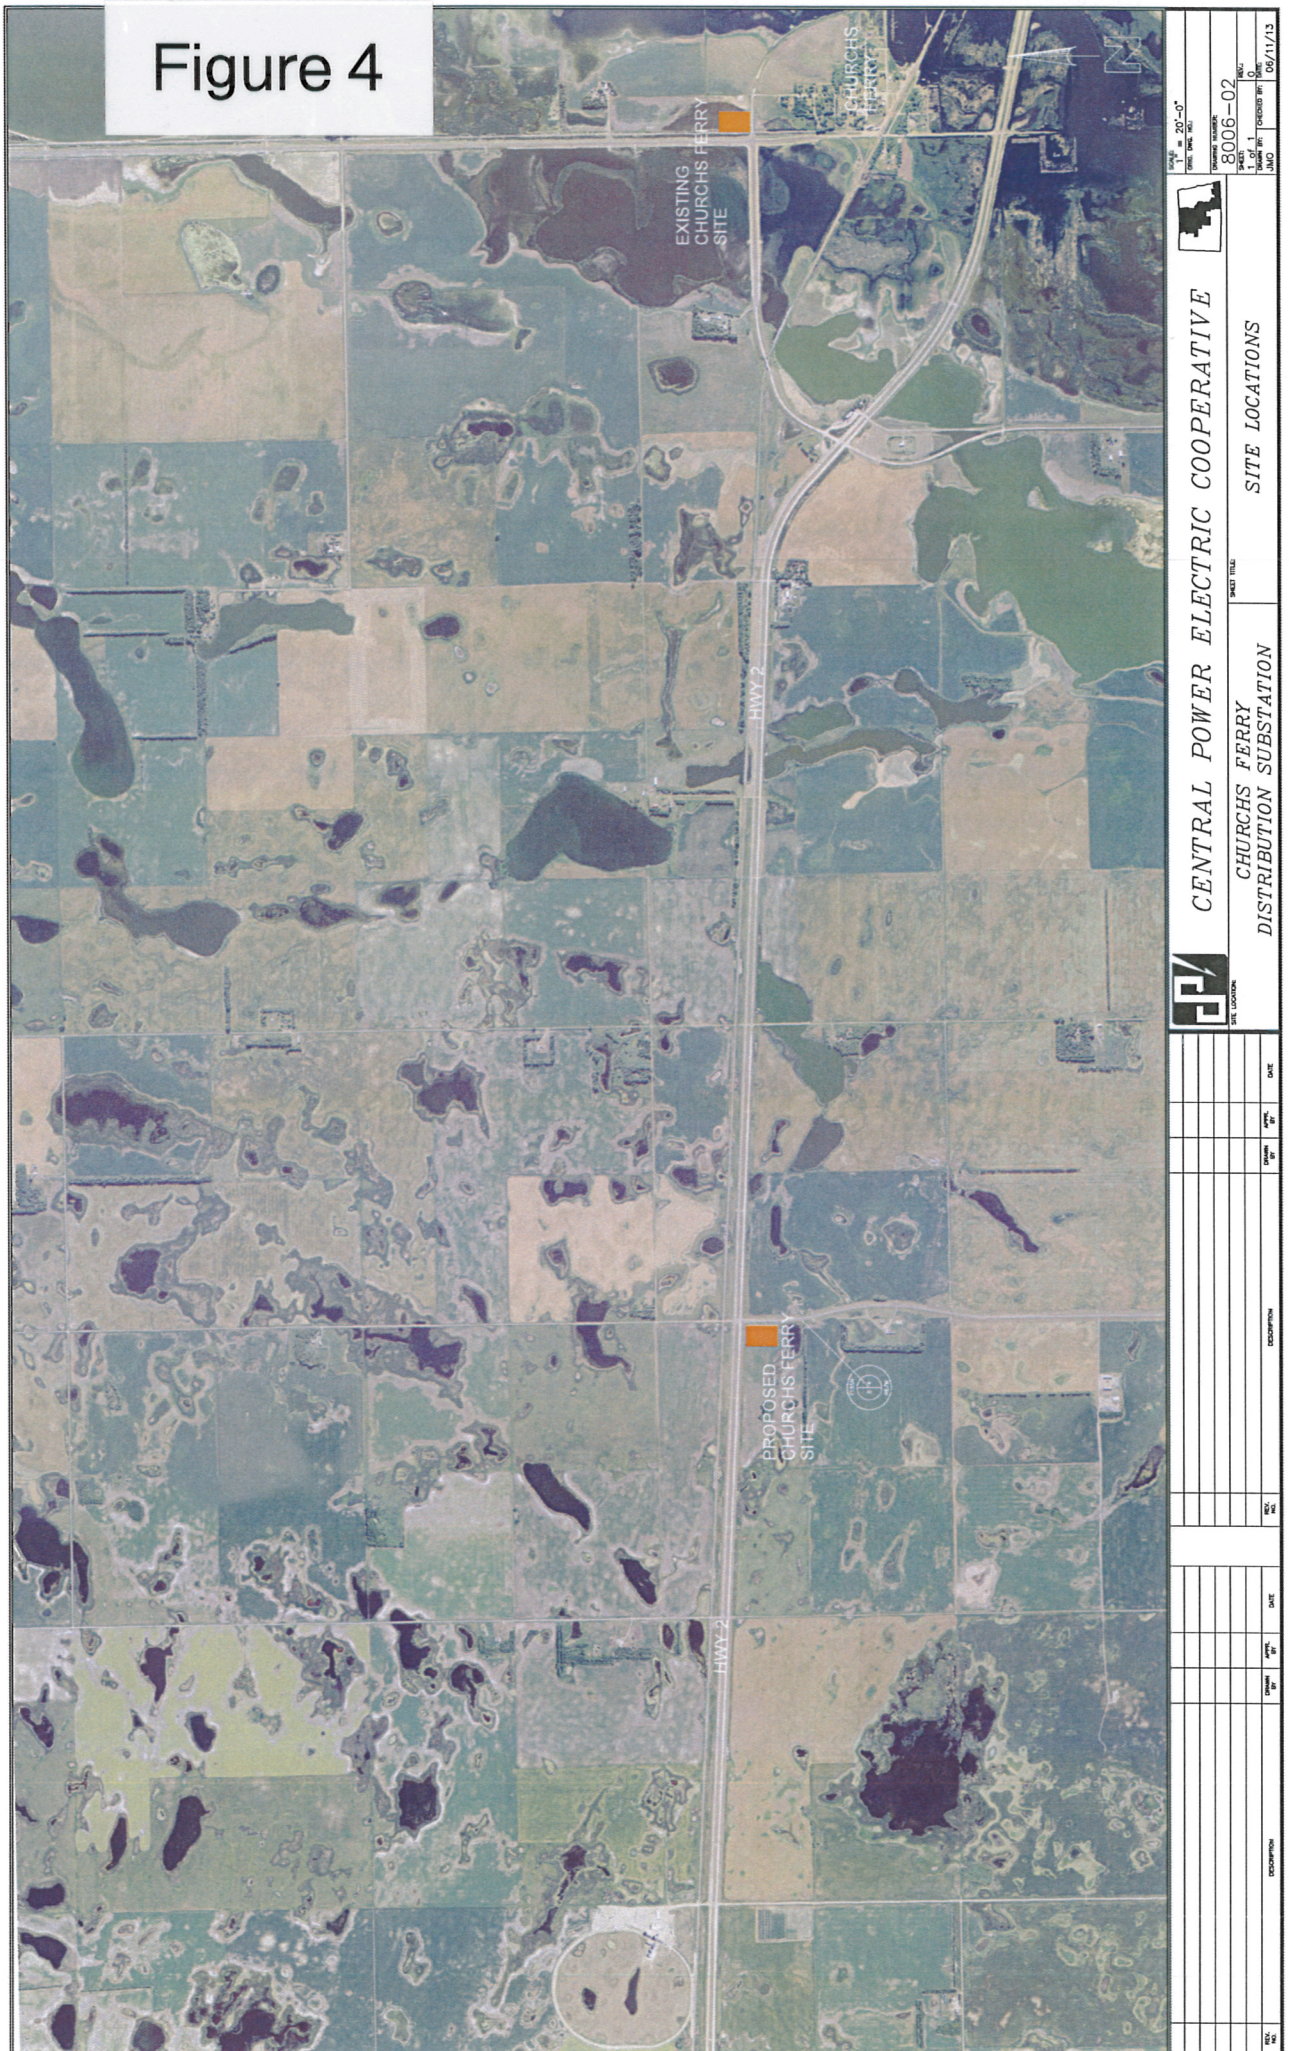

		CENTRAL POWER ELECTRIC COOPERATIVE	
		CHURCH'S FERRY DISTRIBUTION SUBSTATION	
8006-02		SITE LOCATIONS	
SHEET NO. 1 OF 1	DATE 05/11/13	DRAWN BY	DATE

Figure 5

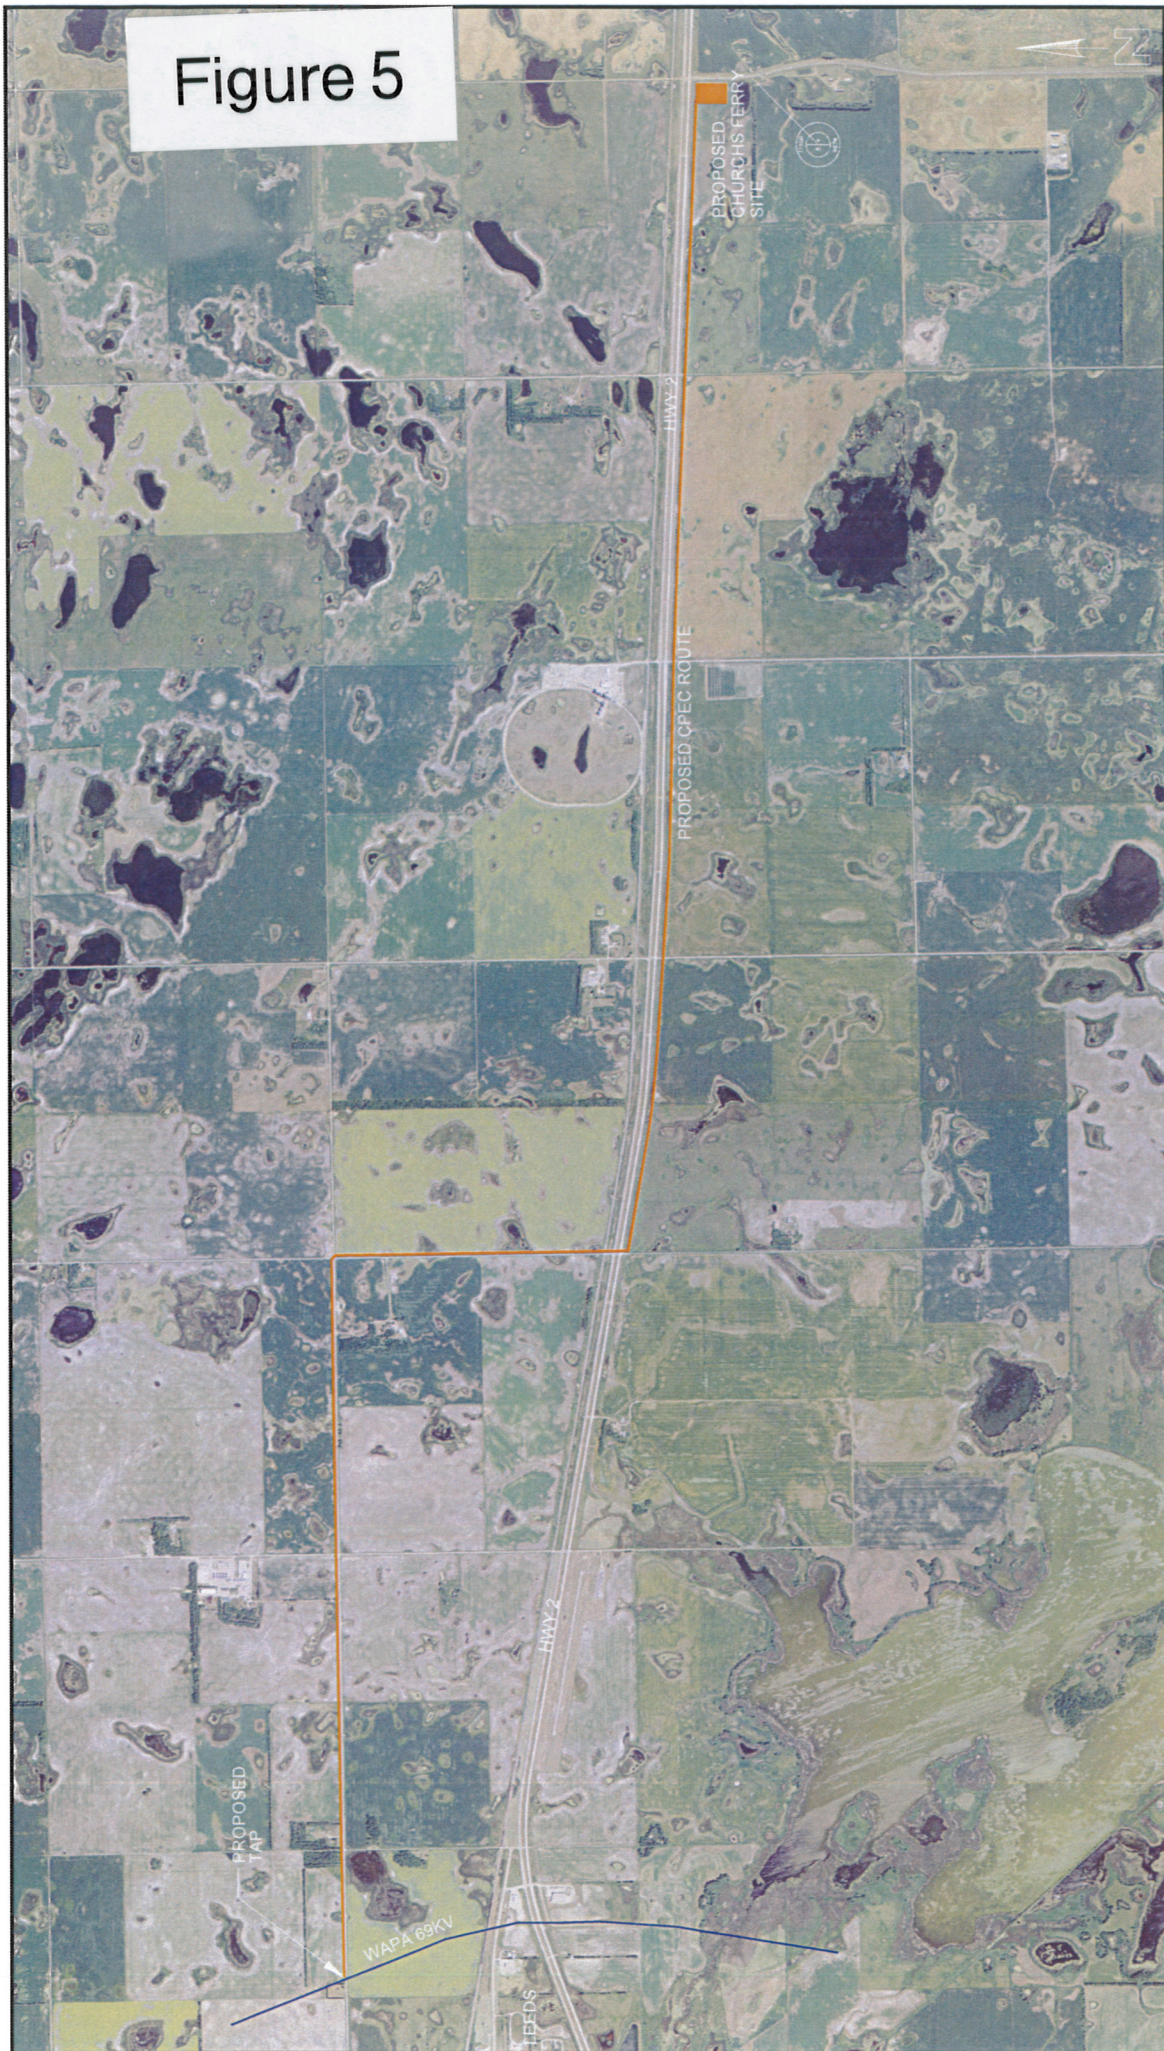

		CENTRAL POWER ELECTRIC COOPERATIVE				SCALE: 1" = 20'-0" DATE: 06/11/13	
		CHURCHS FERRY DISTRIBUTION SUBSTATION		TRANSMISSION LINE ROUTE		PROJECT NUMBER: 8006-01 DATE: 06/11/13	
		DESCRIPTION		DATE		DATE	



WGS84: -99.29428, 48.27567 | UTM14: 478165.39673, 5346982.46874 | USNG: 14U MU 78165 46982



WGS84: -99.25213, 48.2781 | UTM14: 478326.03289, 5347252.10059 | USNG: 14U MU 78326 47252